

# APPLICATION FOR PLANNING APPROVAL

**Application Number:** DA-2026-197  
**Proposal:** Hardstand  
**Subject Site:** 2 Grevillea Way, Kingston  
**Responsible Planning Officer:** Vinodha Manimaran

---

## Advertised Documents:

- Application Plans

Available upon request:

- Application Form
- Copy of Title


NOTE: The documents included for advertising (public notice) have been provided by the applicant. The advertising of the documentation does not confirm that Council agrees with, or endorses, the content or assessments.

## Representations:

Representations must be provided in writing to Council stating the reasons why you support or object to the application. Representations for this application must be submitted by 11.59pm on **14 July 2026**; and can be delivered in person to the Civic Centre, posted to Locked Bag 1, Kingston 7050 or emailed to [kc@kingborough.tas.gov.au](mailto:kc@kingborough.tas.gov.au).




**Kingborough Council**  
 Development Application: DA-2026-197  
 Plan Reference No: P2  
 Date Received: 24/6/2026  
 Date placed on Public Exhibition: 1/7/2026

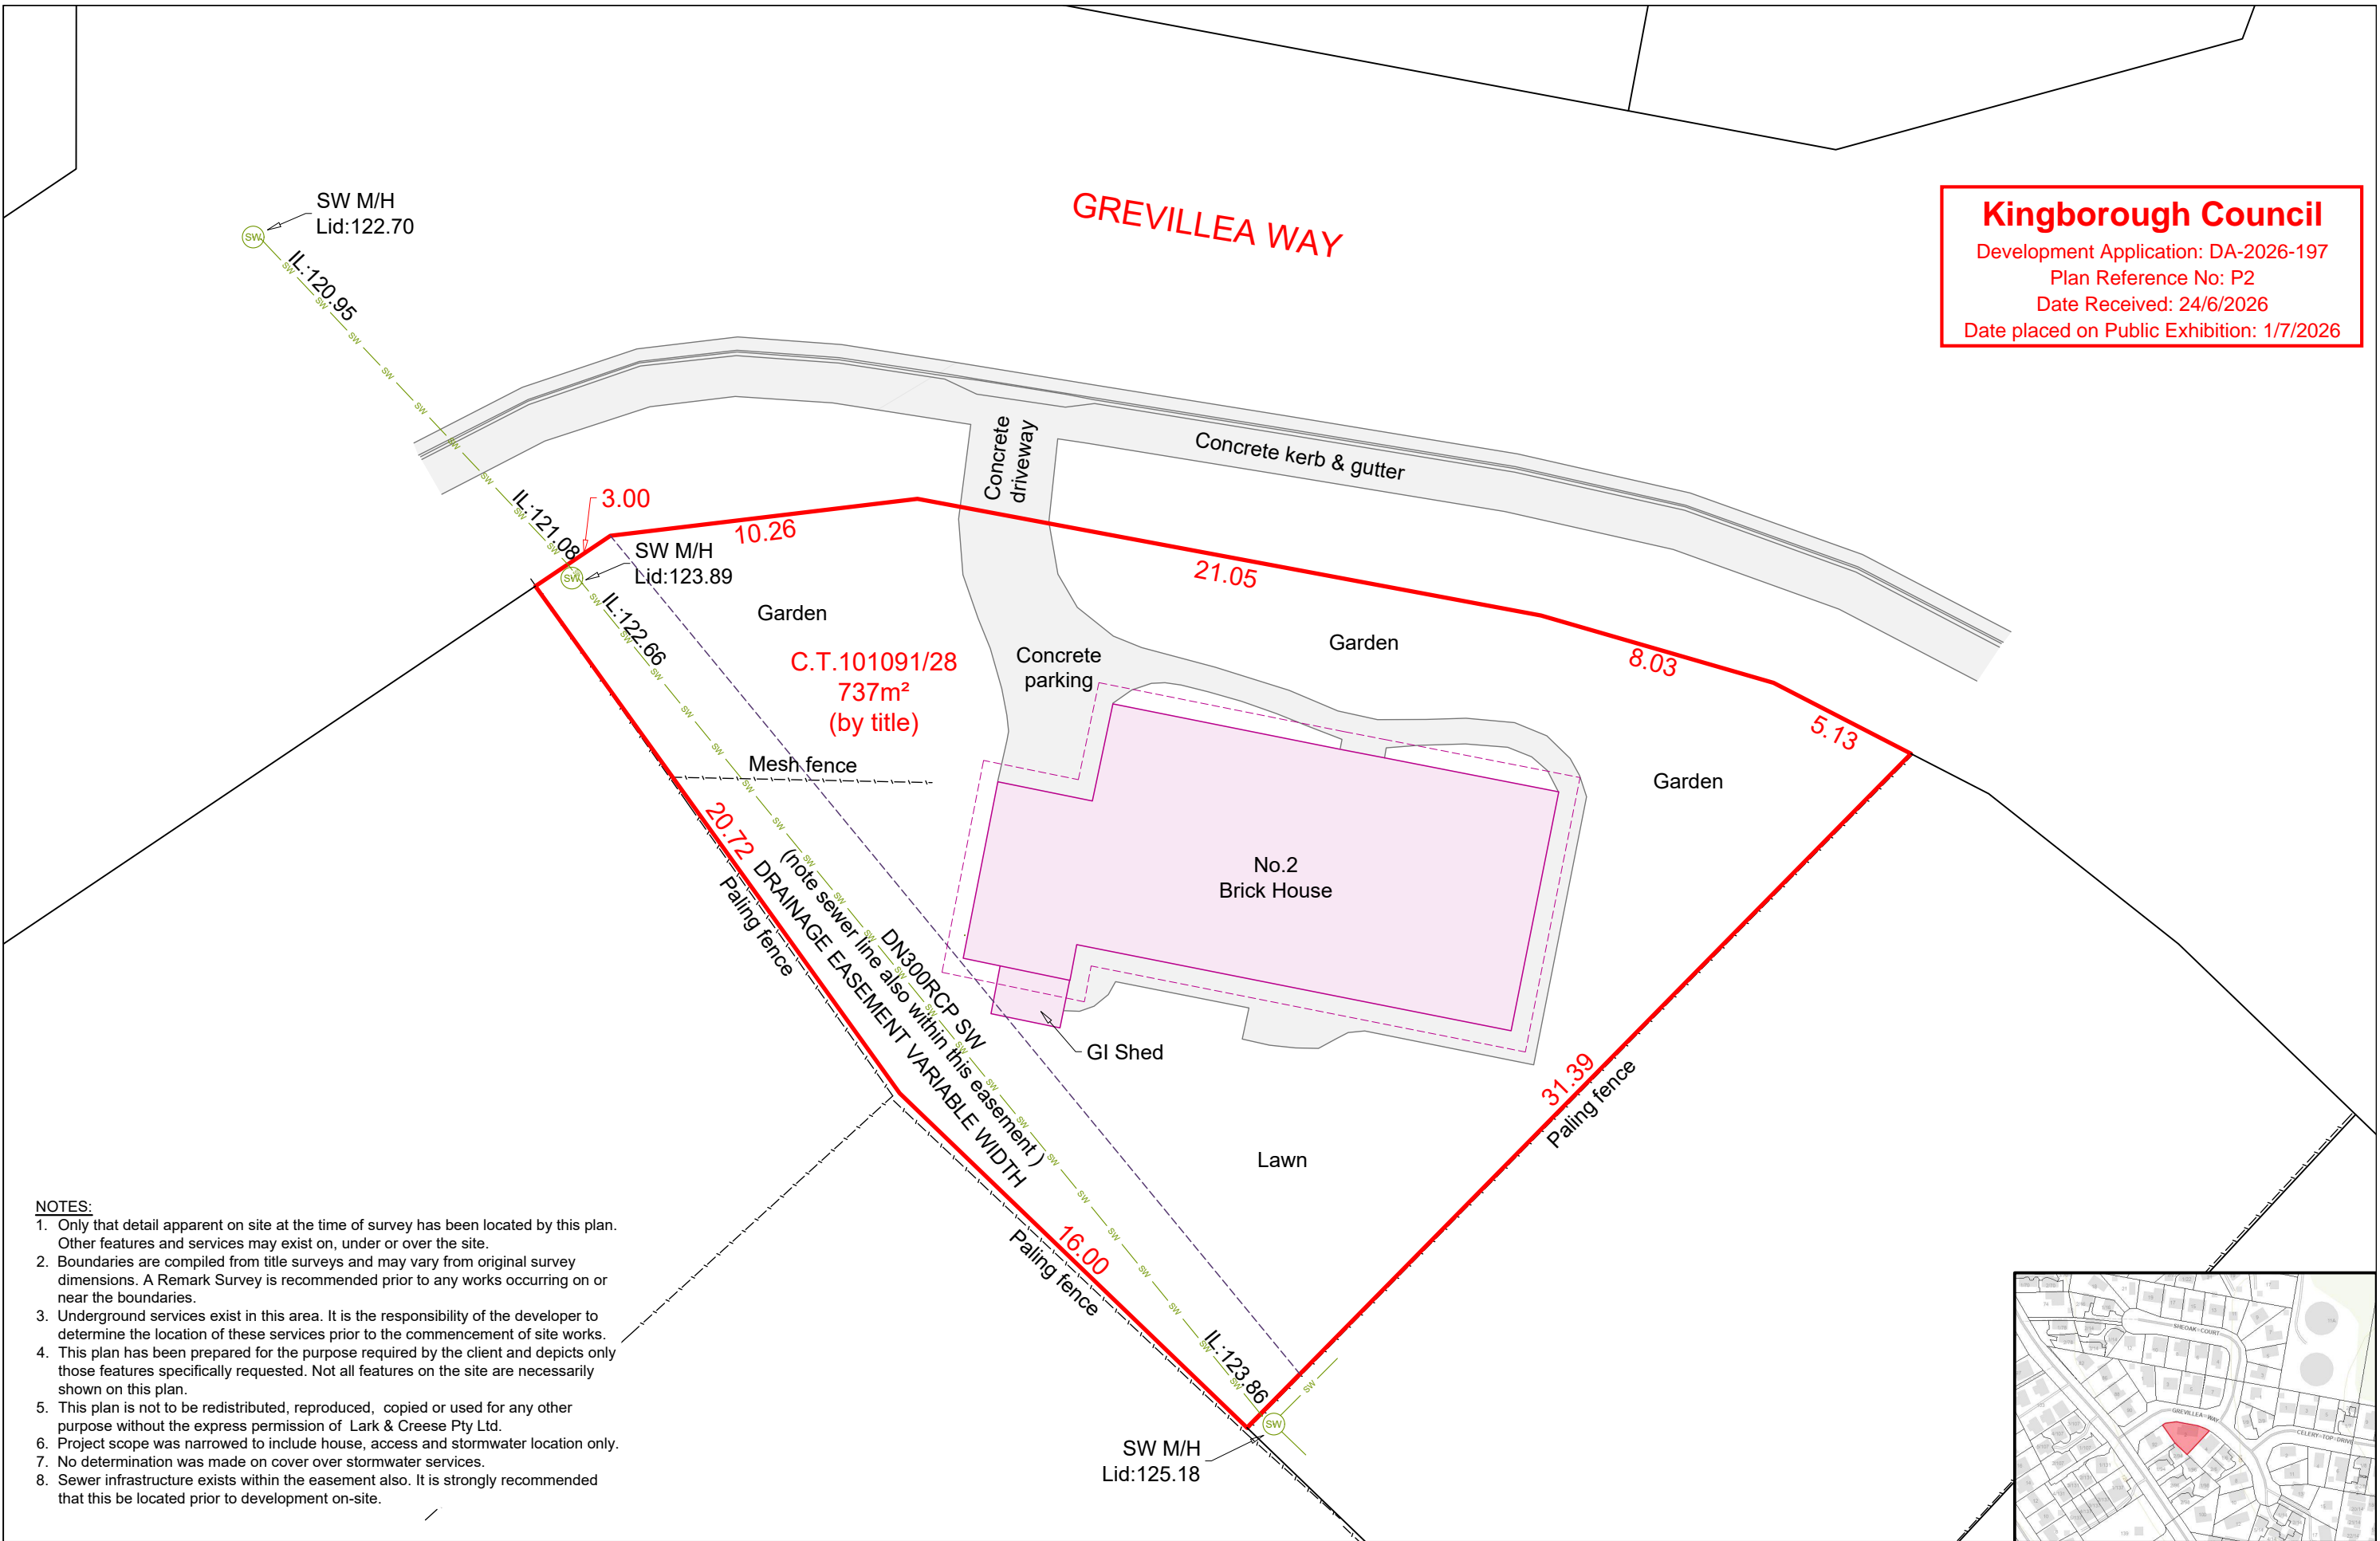

- NOTES:**
1. Only that detail apparent on site at the time of survey has been located by this plan. Other features and services may exist on, under or over the site.
  2. Boundaries are compiled from title surveys and may vary from original survey dimensions. A Remark Survey is recommended prior to any works occurring on or near the boundaries.
  3. Underground services exist in this area. It is the responsibility of the developer to determine the location of these services prior to the commencement of site works.
  4. This plan has been prepared for the purpose required by the client and depicts only those features specifically requested. Not all features on the site are necessarily shown on this plan.
  5. This plan is not to be redistributed, reproduced, copied or used for any other purpose without the express permission of Lark & Creese Pty Ltd.
  6. Project scope was narrowed to include house, access and stormwater location only.
  7. No determination was made on cover over stormwater services.
  8. Sewer infrastructure exists within the easement also. It is strongly recommended that this be located prior to development on-site.

<b>LARK &amp; CREESE</b> Pty Ltd <i>Land &amp; Engineering Surveyors</i> 62 Channel Highway, Kingston +61 (03) 6229 6563 info@larkandcreese.com.au www.larkandcreese.com.au	<b>DETAIL PLAN</b>	<b>2 GREVILLEA WAY KINGSTON</b>		<b>TITLE</b> 101091/28	<b>PROJECT</b> 30974	<b>DATE</b> 02/06/2025	
		<b>EVA YANG</b>		<b>PID</b> 7847650	<b>DRAWING</b> 52851-01	<b>DRAWN</b> AC	
				<b>CONTOUR</b> N/A	<b>SCALE</b> 1:200@A3	<b>CHECKED</b> NC	

**Kingborough Council**  
 Development Application: DA-2026-197  
 Plan Reference No: P1  
 Date Received: 22/6/2026  
 Date placed on Public Exhibition: 1/7/2026

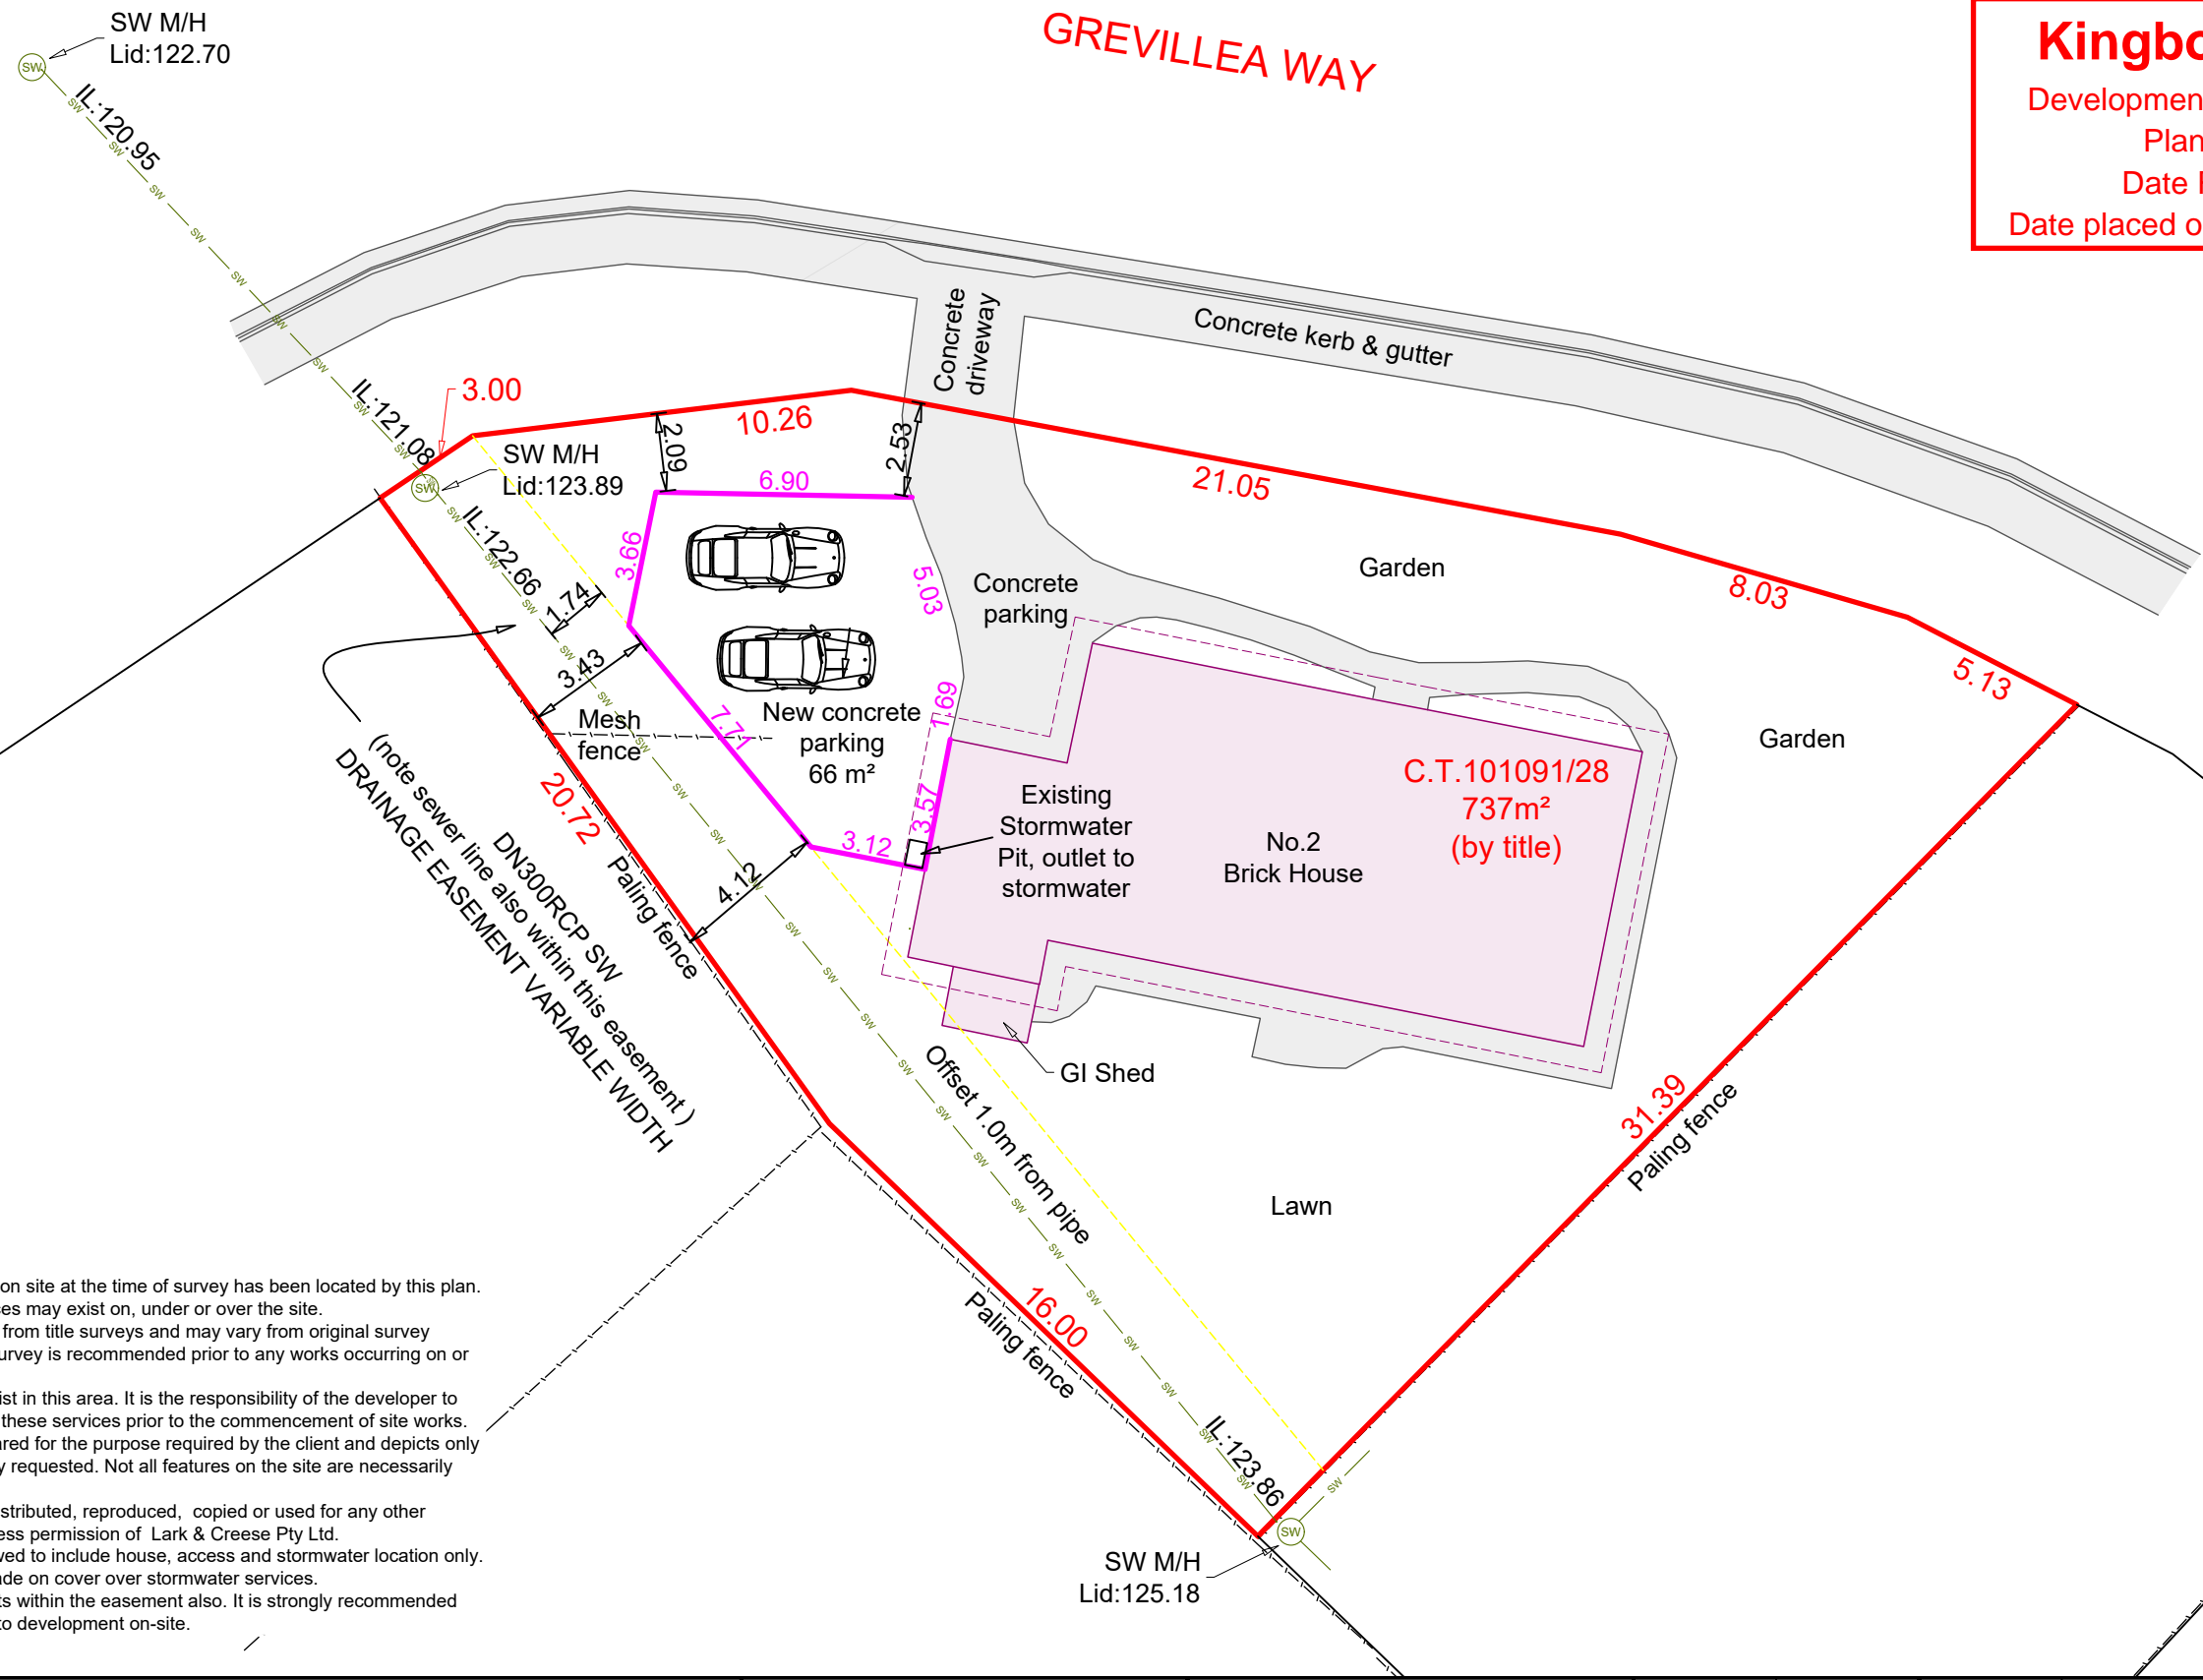

- NOTES:**
1. Only that detail apparent on site at the time of survey has been located by this plan. Other features and services may exist on, under or over the site.
  2. Boundaries are compiled from title surveys and may vary from original survey dimensions. A Remark Survey is recommended prior to any works occurring on or near the boundaries.
  3. Underground services exist in this area. It is the responsibility of the developer to determine the location of these services prior to the commencement of site works.
  4. This plan has been prepared for the purpose required by the client and depicts only those features specifically requested. Not all features on the site are necessarily shown on this plan.
  5. This plan is not to be redistributed, reproduced, copied or used for any other purpose without the express permission of Lark & Creese Pty Ltd.
  6. Project scope was narrowed to include house, access and stormwater location only.
  7. No determination was made on cover over stormwater services.
  8. Sewer infrastructure exists within the easement also. It is strongly recommended that this be located prior to development on-site.

<b>LARK &amp; CREESE</b> Pty Ltd <i>Land &amp; Engineering Surveyors</i> 62 Channel Highway, Kingston +61 (03) 6229 6563 info@larkandcreese.com.au www.larkandcreese.com.au	<b>DETAIL PLAN</b>  2 GREVILLEA WAY KINGSTON  EVA YANG	TITLE	101091/28	PROJECT	30974	DATE	05/09/2025
		PID	7847650	DRAWING	52851-03	DRAWN	AC
		CONTOUR	N/A	SCALE	1:200@A3	CHECKED	NC

