

APPLICATION FOR PLANNING APPROVAL

Application Number: DA-2026-217

Proposal: Partial change of use to wine tasting and sales area

Subject Site: 279 Allens Rivulet Road, Allens Rivulet

Responsible Planning Officer: Andrea Urzi

Advertised Documents:

- Application Plans


Available upon request:

- Application Form
- Copy of Title

NOTE: The documents included for advertising (public notice) have been provided by the applicant. The advertising of the documentation does not confirm that Council agrees with, or endorses, the content or assessments.

Representations:

Representations must be provided in writing to Council stating the reasons why you support or object to the application. Representations for this application must be submitted by 11.59pm on **25 August 2026**; and can be delivered in person to the Civic Centre, posted to Locked Bag 1, Kingston 7050 or emailed to kc@kingborough.tas.gov.au.

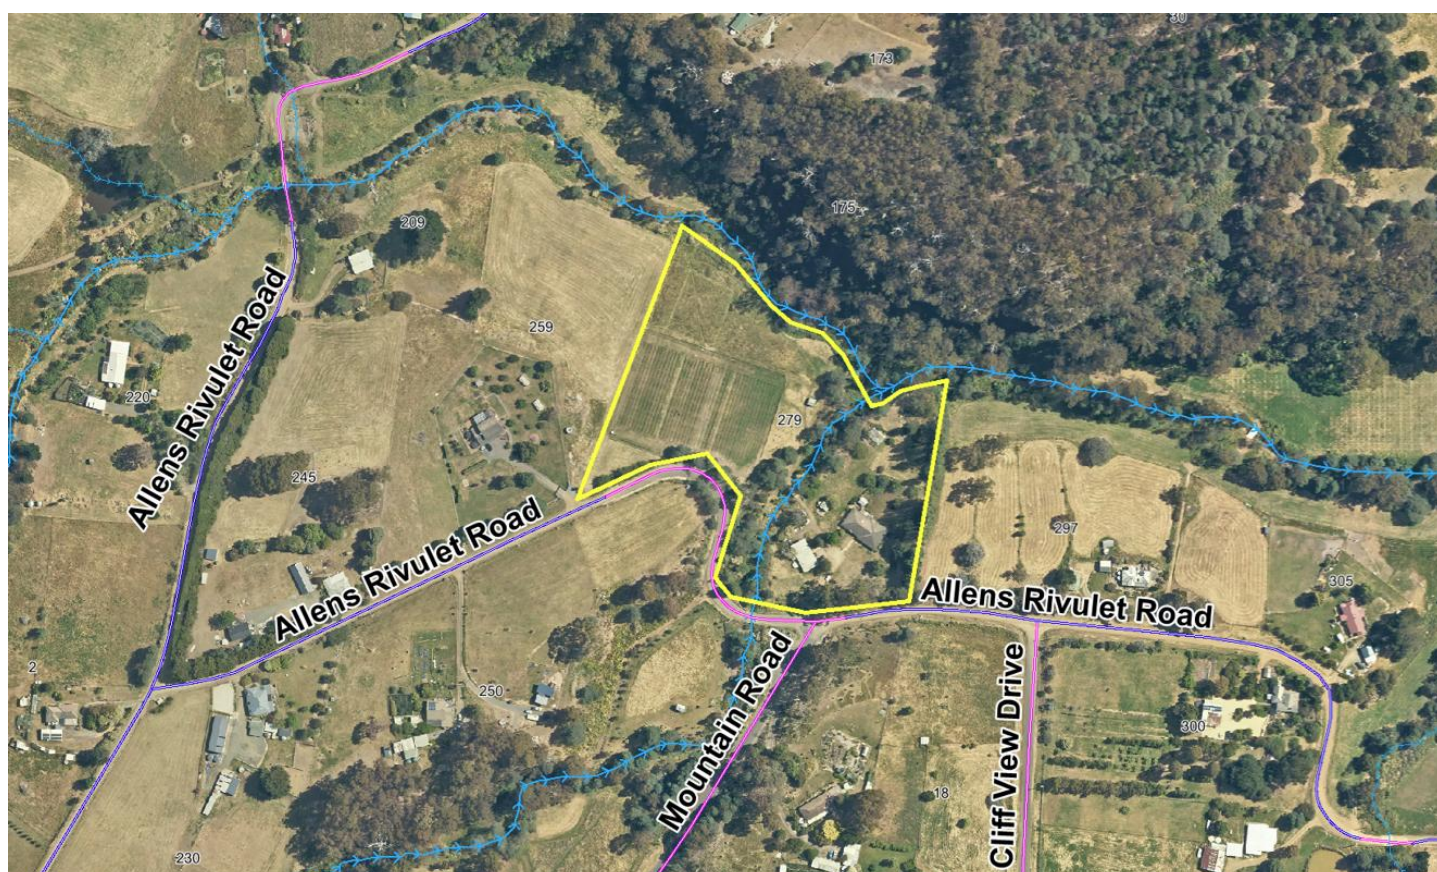


Kingborough Council

Development Application: DA-2026-217

Plan Reference No: P1


Date Received: 5/6/2026

Date placed on Public Exhibition: 12/8/2026

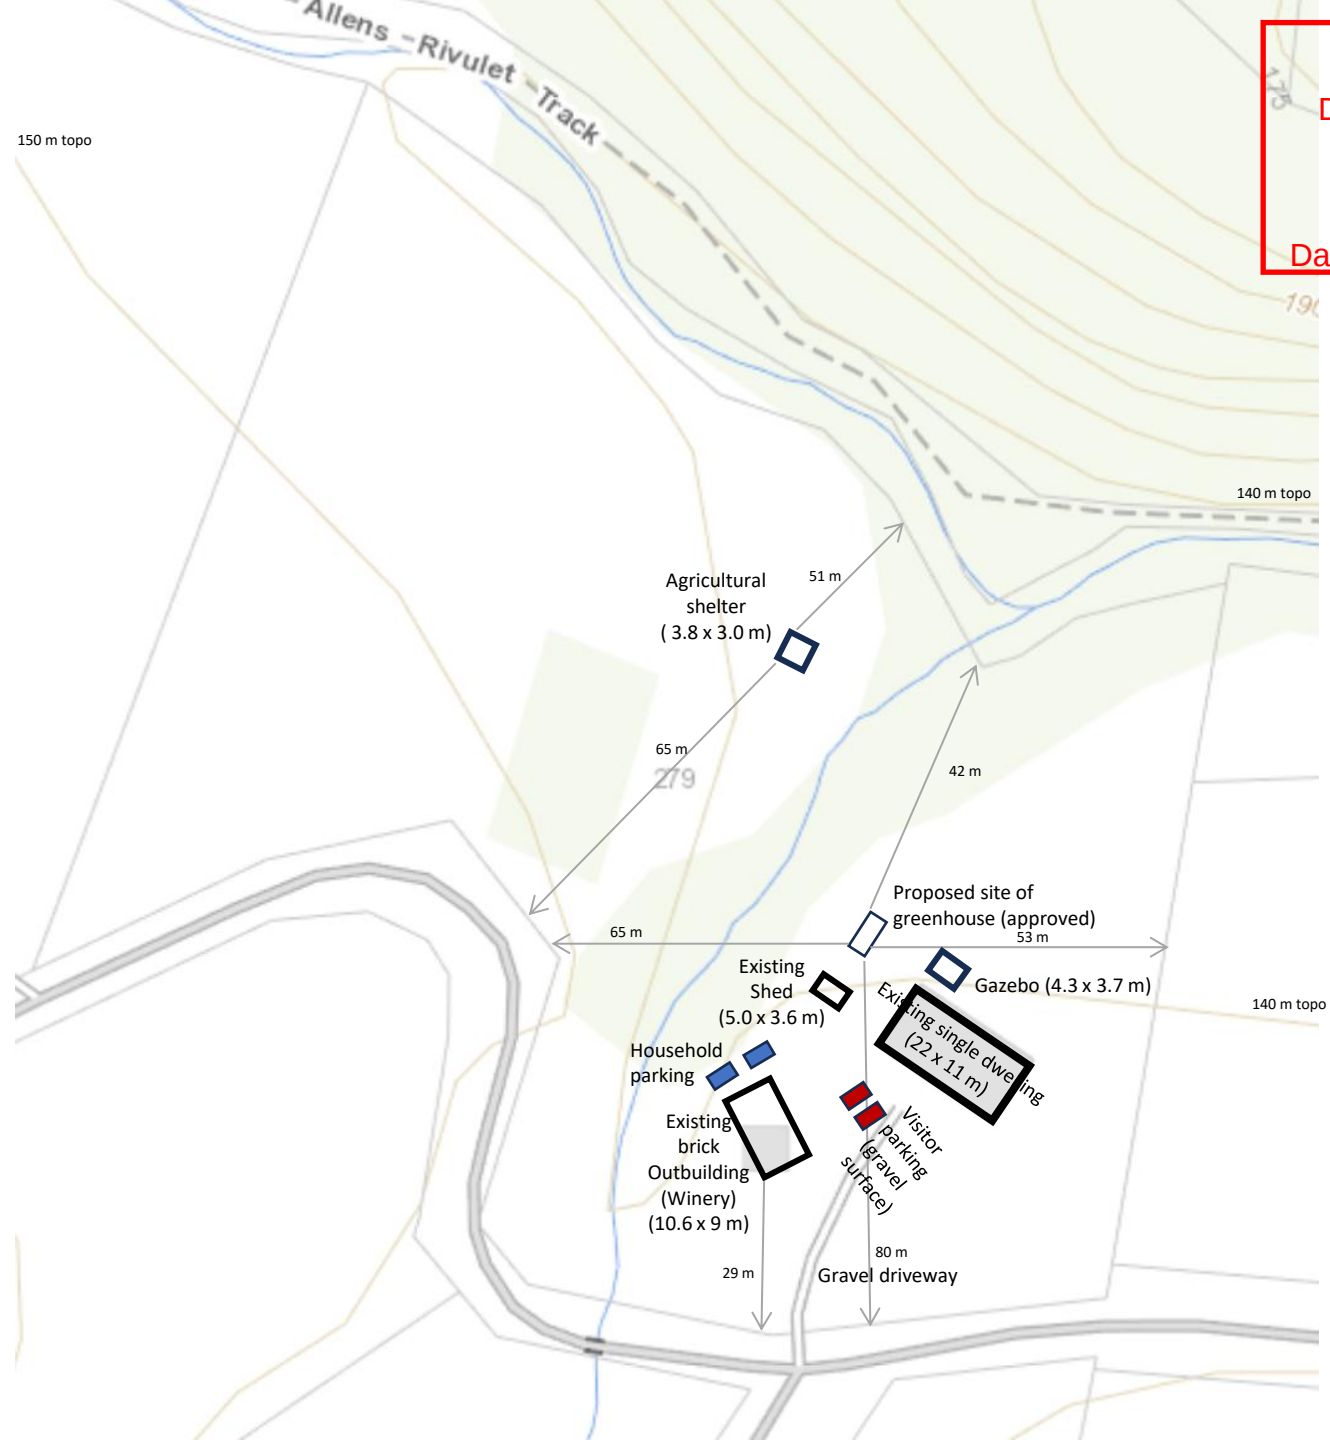

Floor plan – Permian Wines

279 Allens Rivulet Road, Allens Rivulet, Tas, 7150

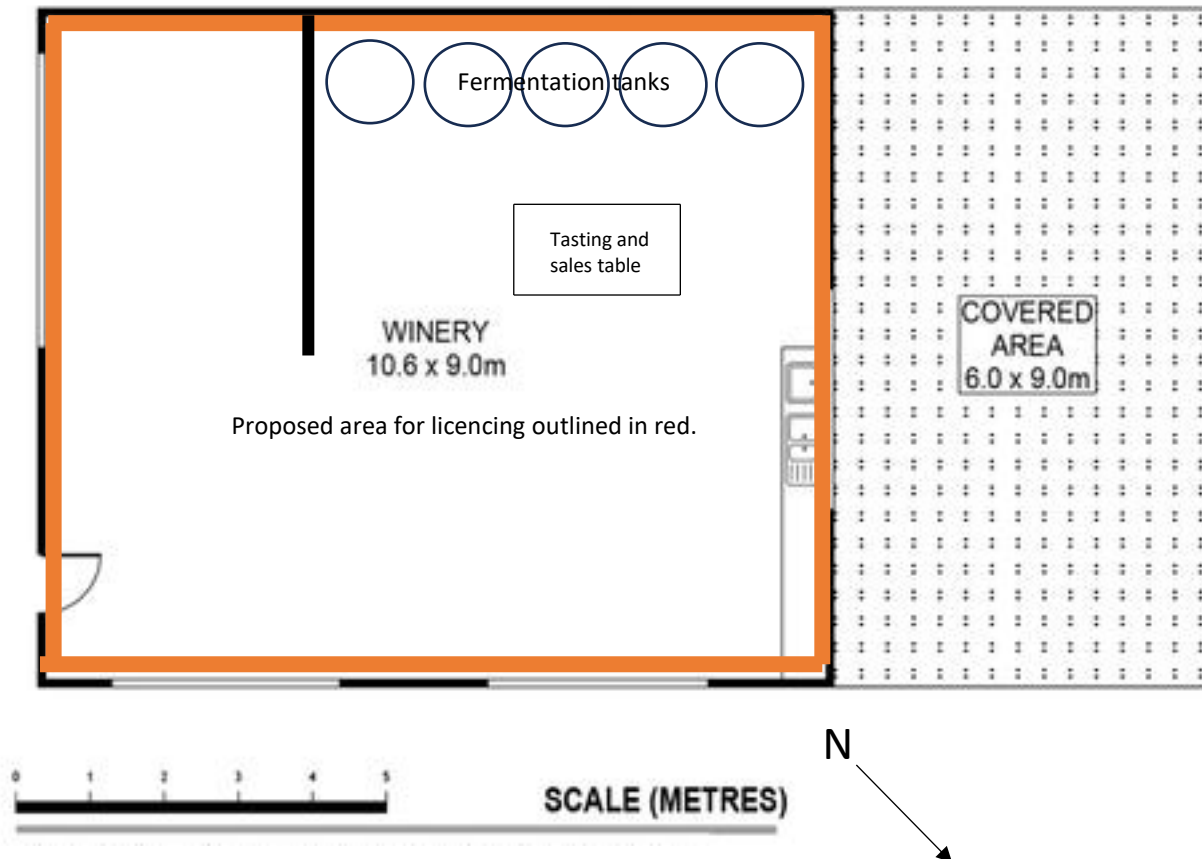

NB: Wine stock stored in secure location outside winery building.